


NW 17th AVENUE

NW QIMBY ST.


NW PETTYGROVE ST.

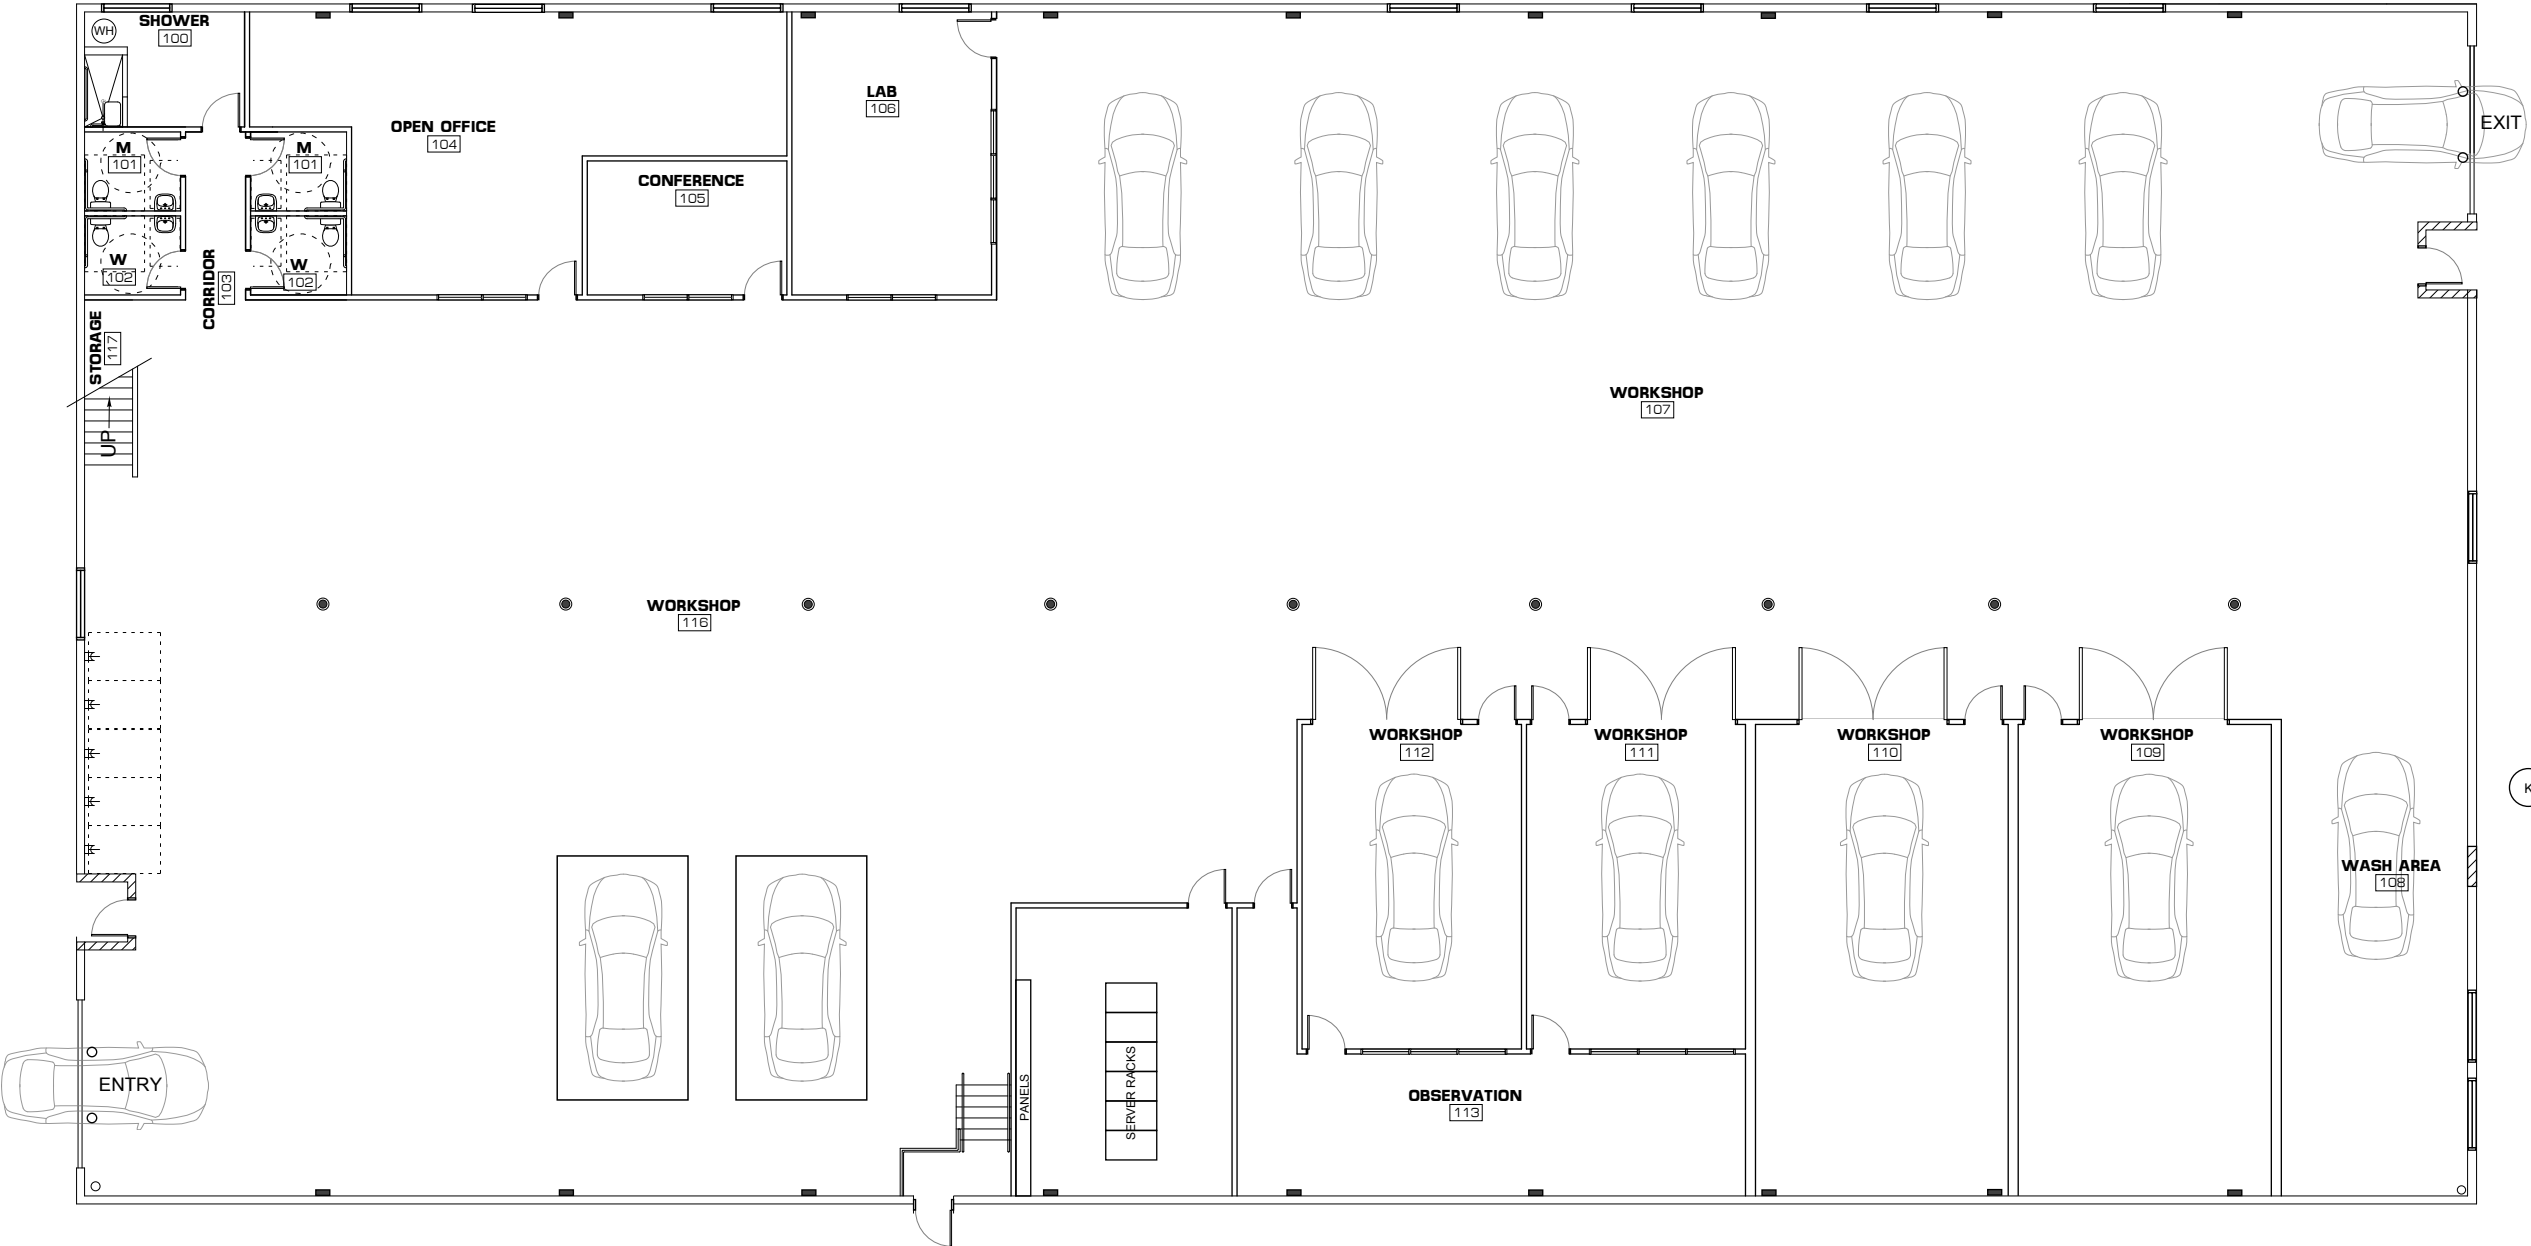

ADJACENT BUILDING

FIRST FLOOR PLAN

SCALE: 1/8" = 1'-0" @ 24" x 36"

 

 MEZZANINE PLAN

SCALE: 1/8" = 1'-0" @ 24" x 36"