


ADJACENT BUILDING




NW 18th AVENUE

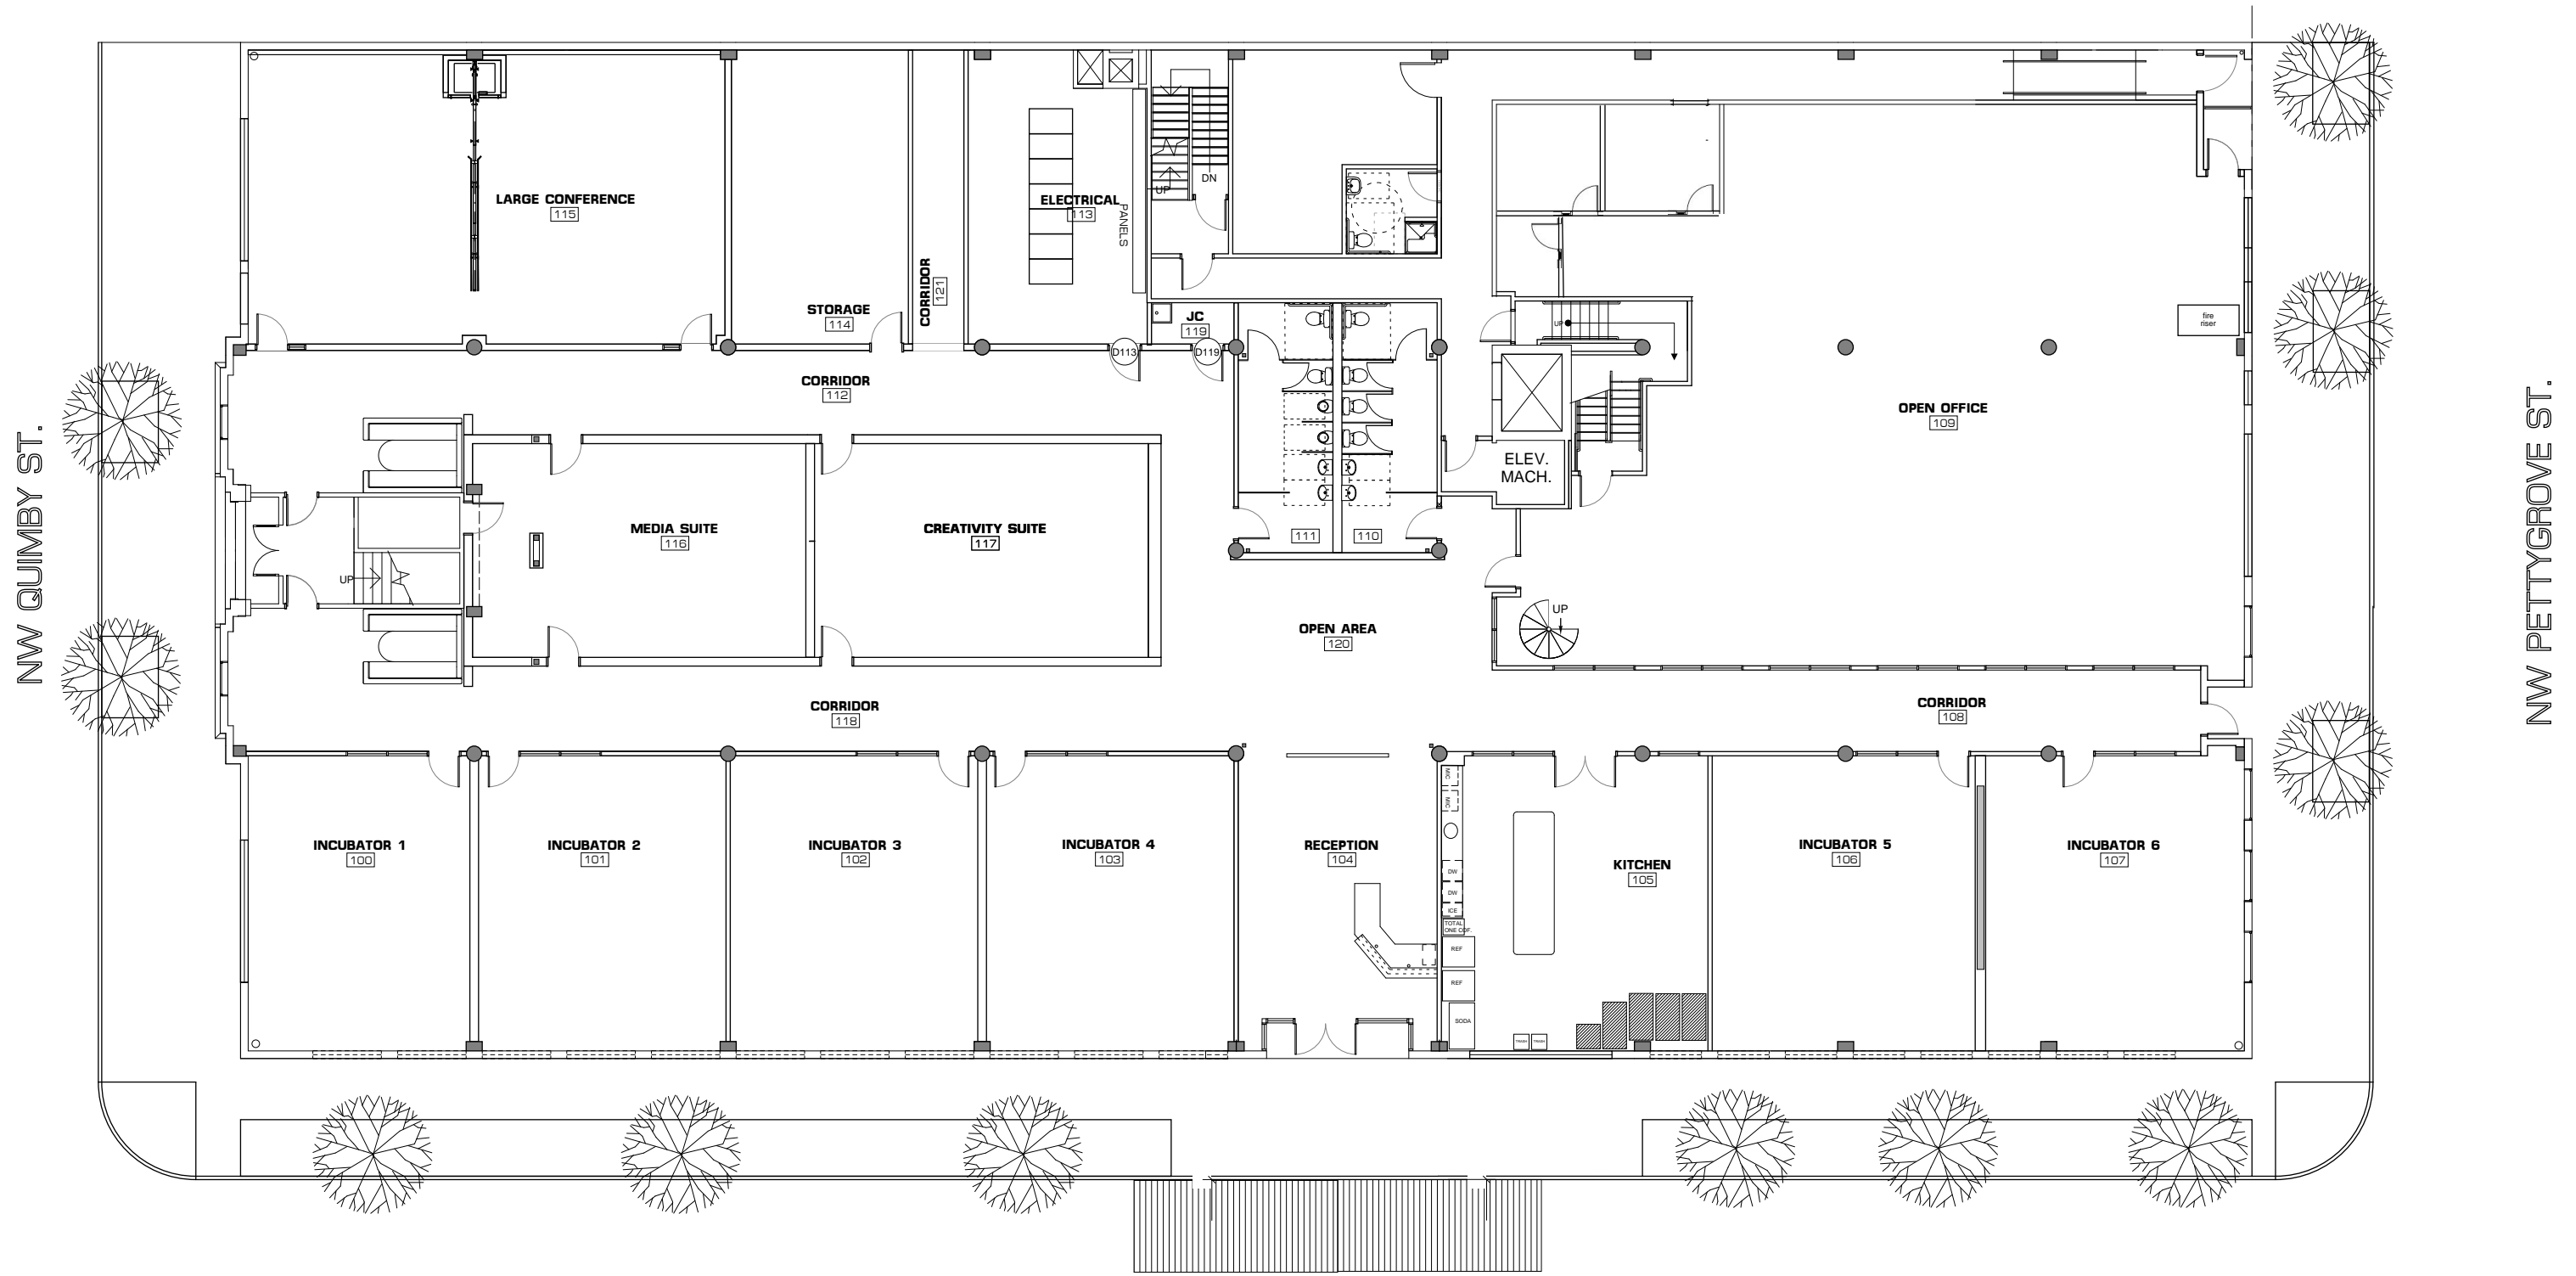


8' 4' 2' 1' 0'
SCALE: 1/8" = 1'-0" @ 24" x 36"

NW QIMBY ST.

NW PETTYGROVE ST.

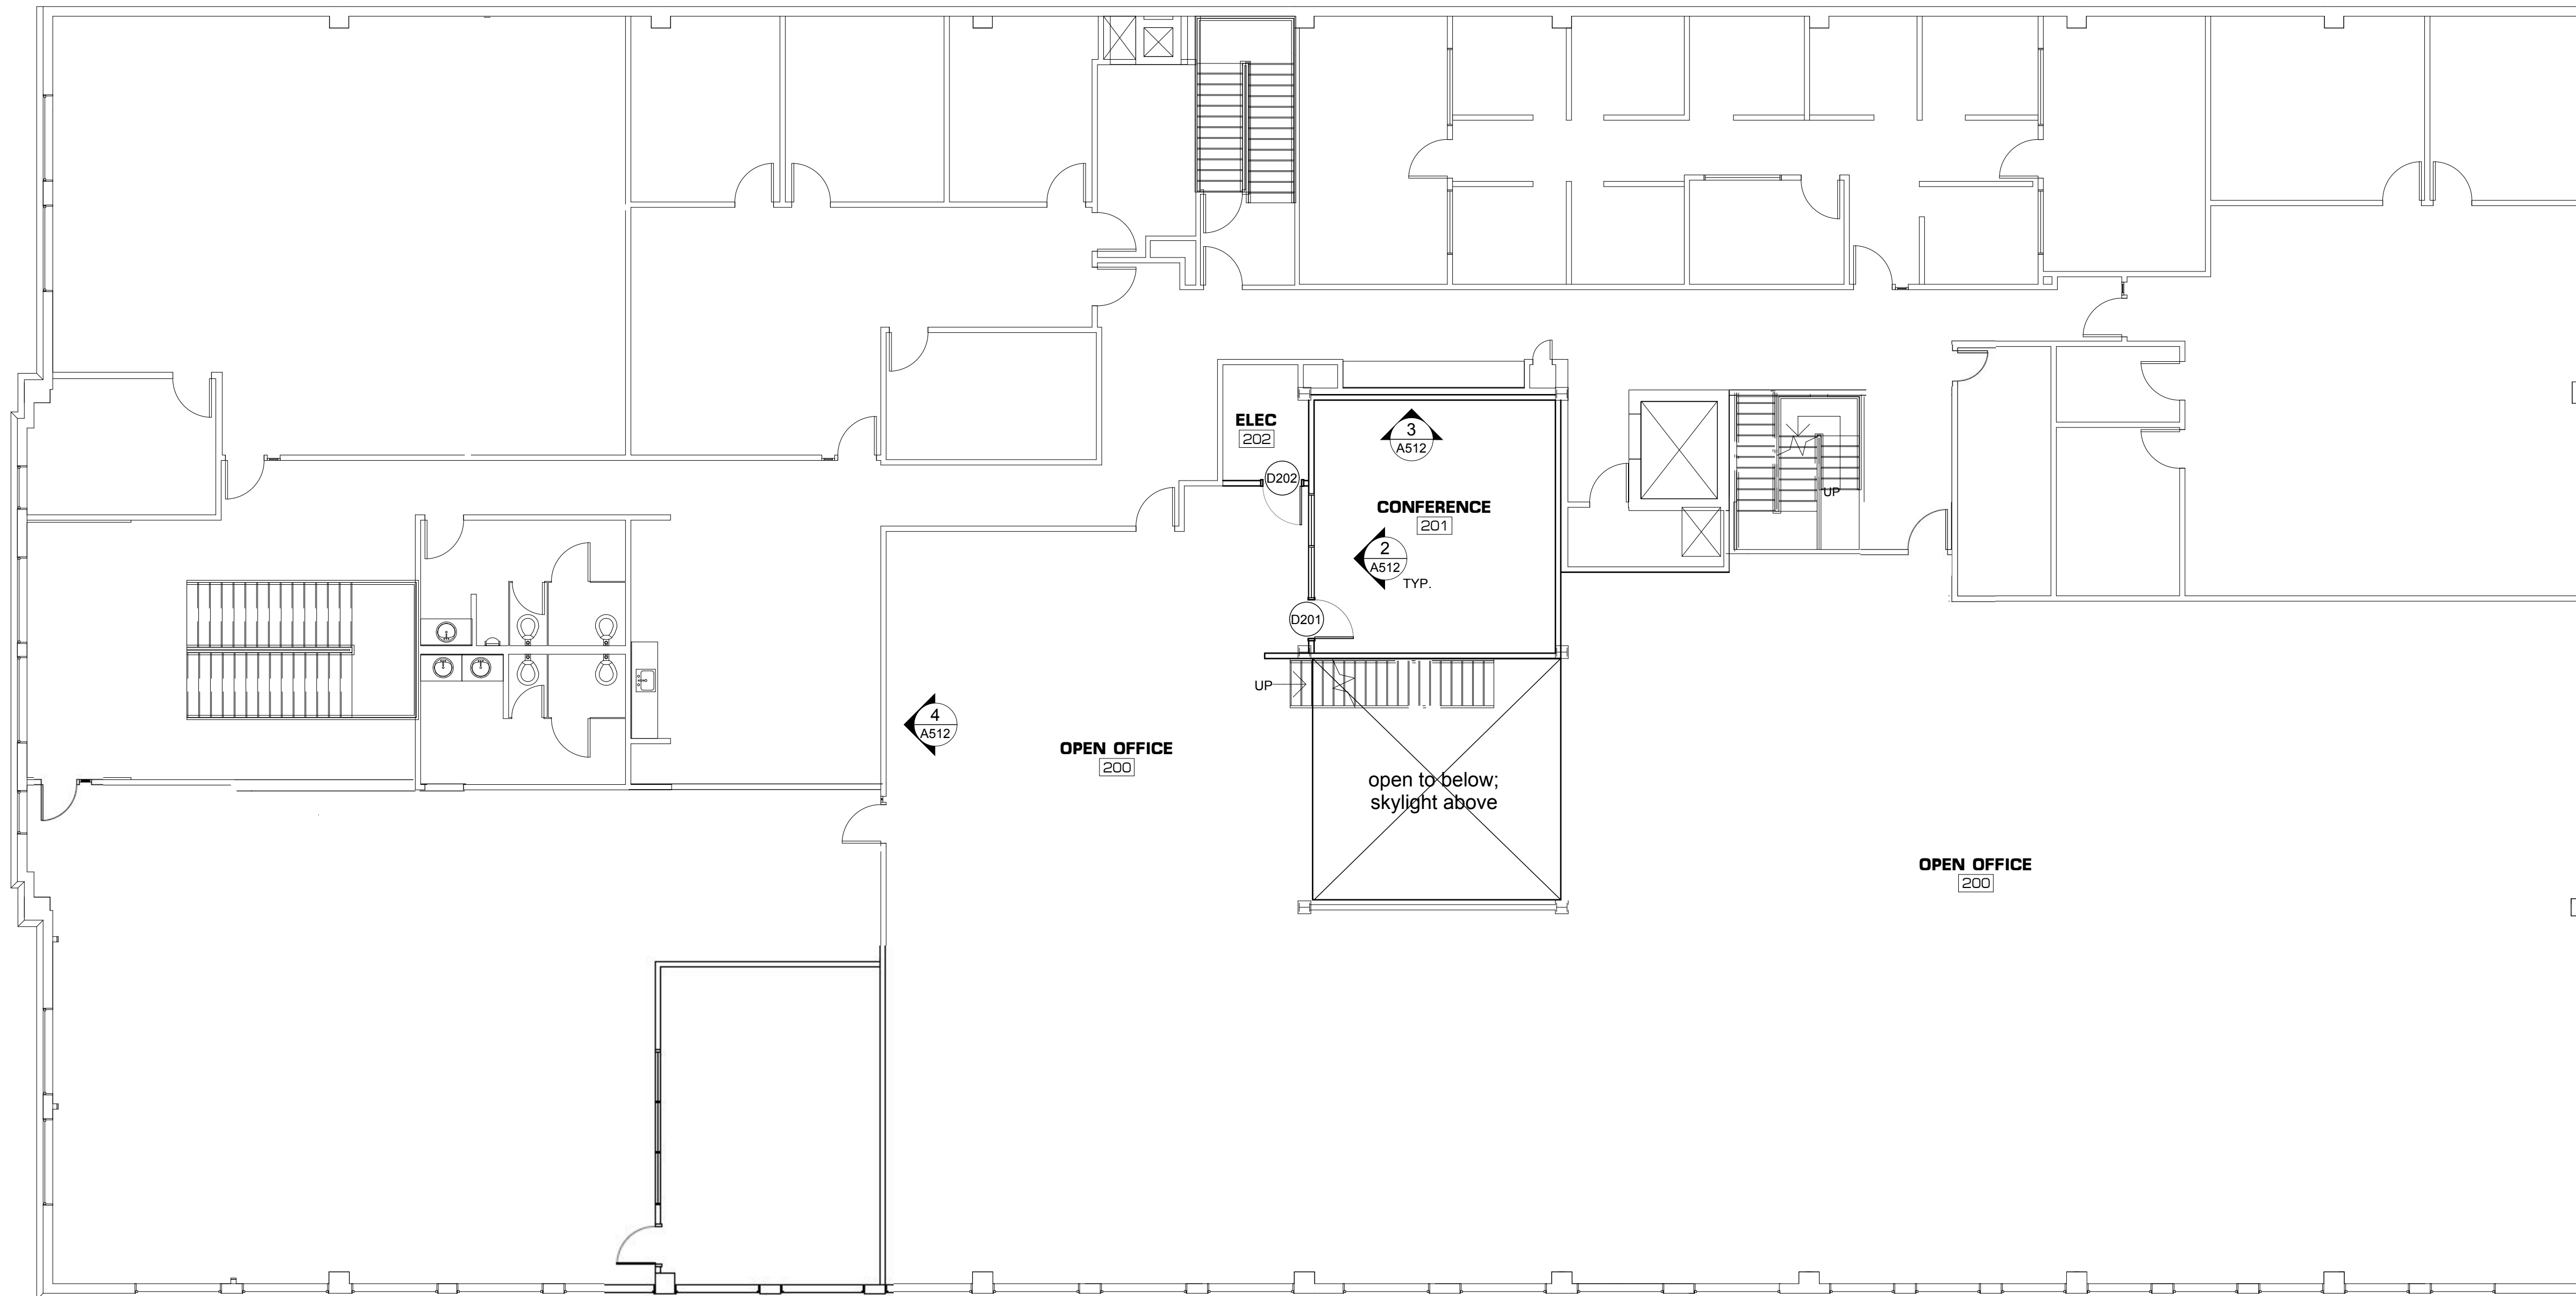



NW 18th AVENUE

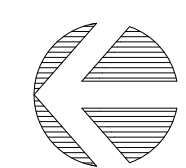

1

SECOND FLOOR PLAN

16' 8' 4' 0'
1/8" = 1'-0" (ON 24" X 36" SHEET)

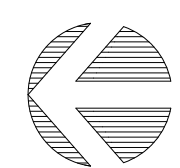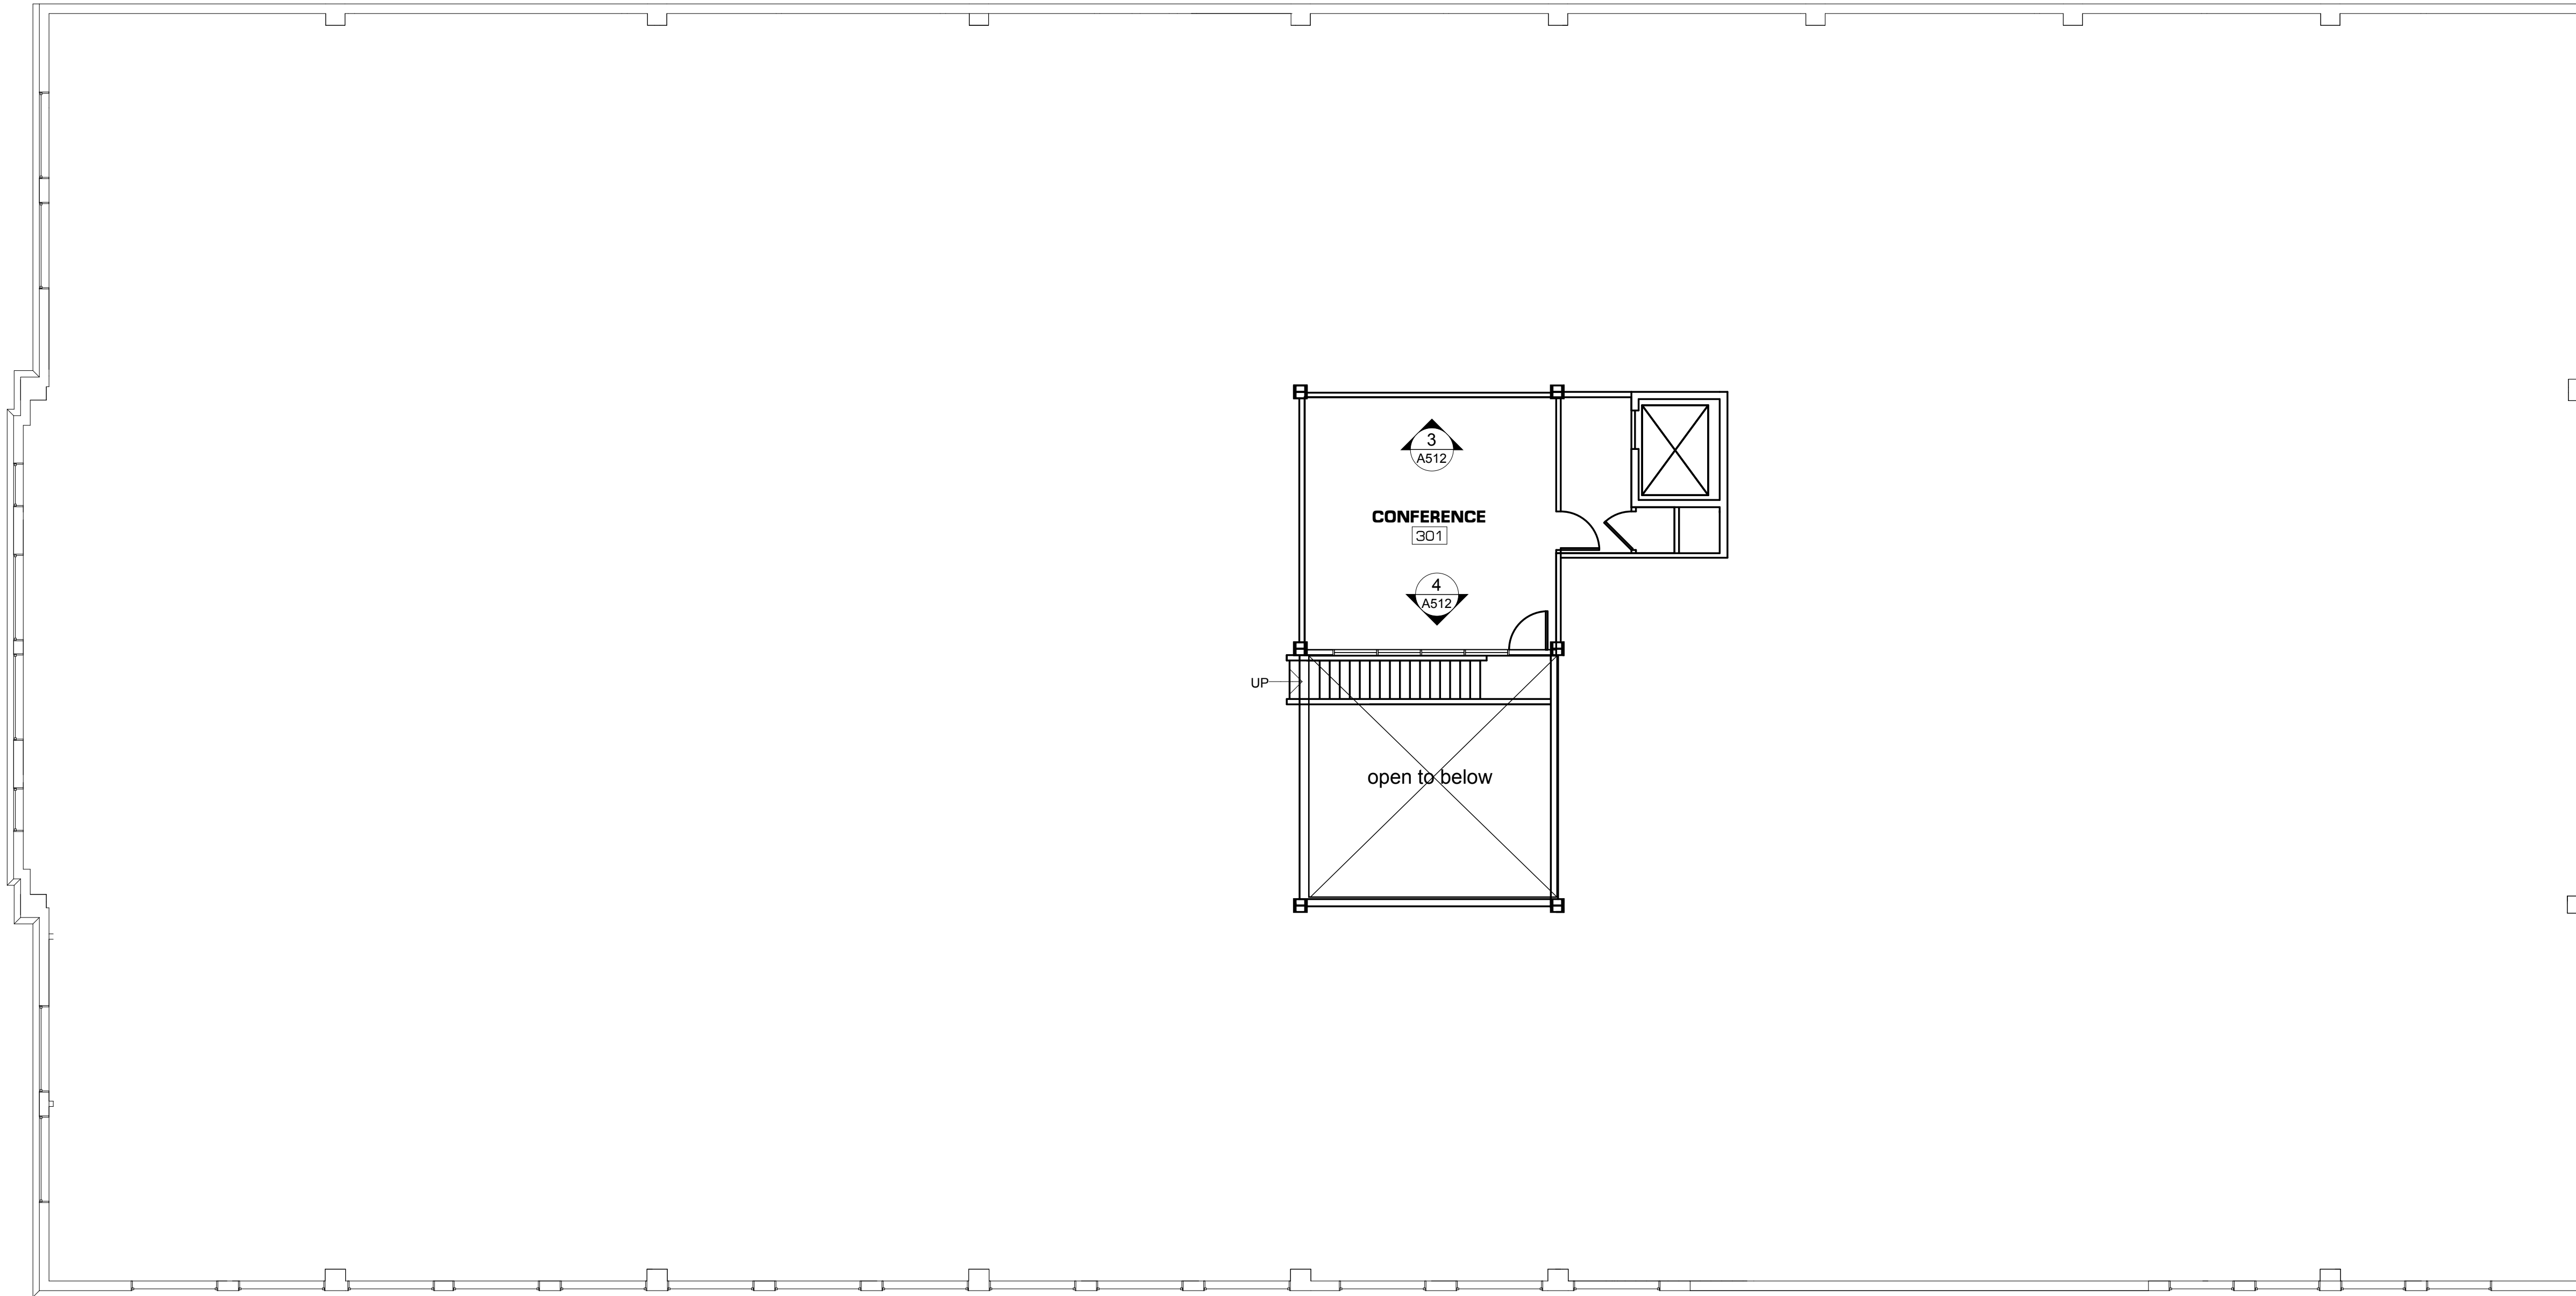

1

THIRD FLOOR PLAN

16' 8' 4' 0'
1/8" = 1'-0" (ON 24" X 36" SHEET)